


**BASIC STAIR INFO & TERMINOLOGY**

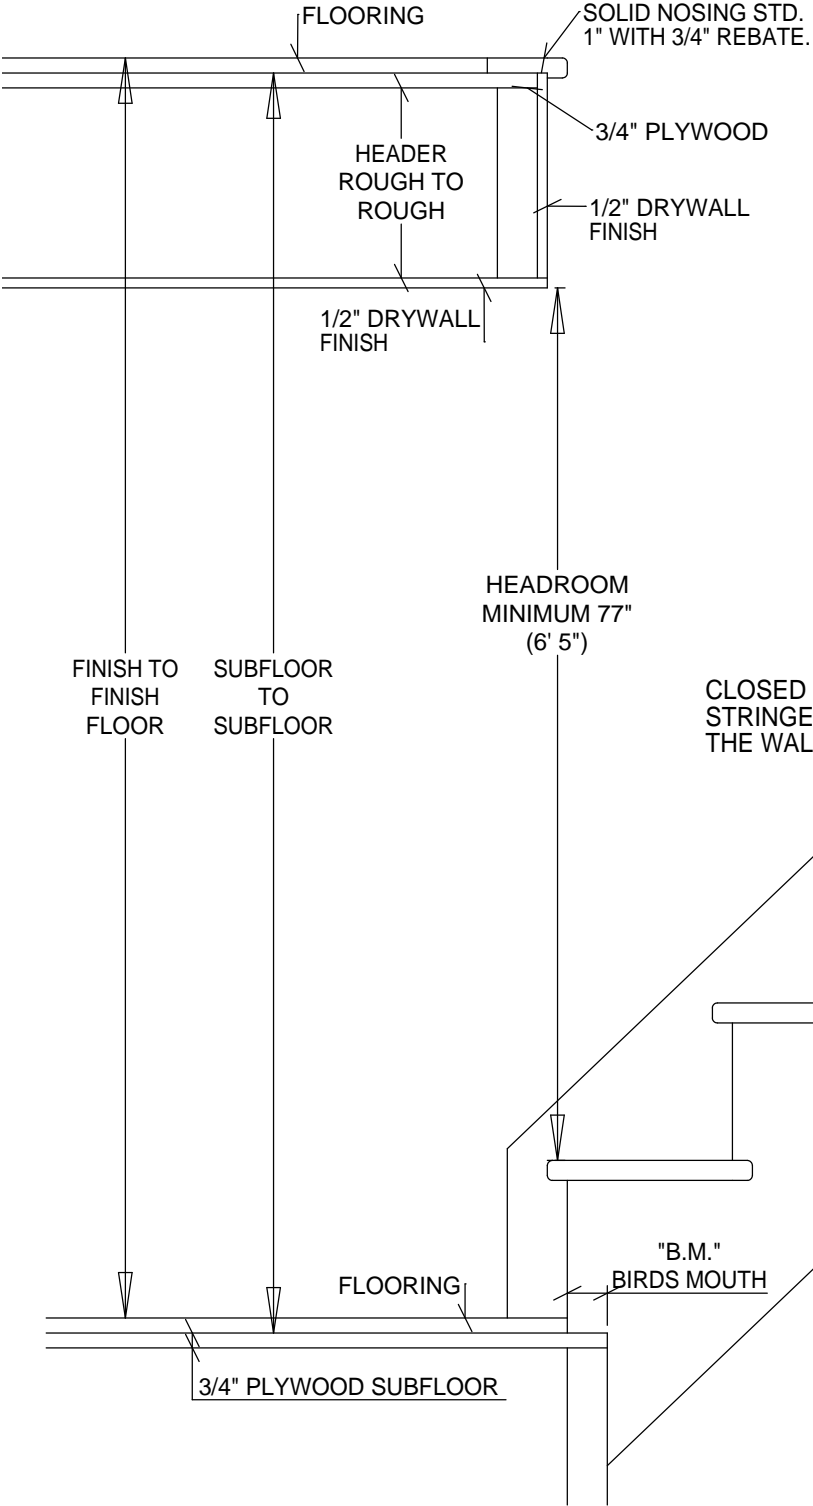

HEADROOM  
MINIMUM 77"  
(6' 5")

FINISH TO  
FINISH  
FLOOR

SUBFLOOR  
TO  
SUBFLOOR

1/2" DRYWALL  
FINISH

HEADER  
ROUGH TO  
ROUGH

3/4" PLYWOOD

1/2" DRYWALL  
FINISH

1/2" DRYWALL  
FINISH

FLOORING

3/4" PLYWOOD SUBFLOOR

"B.M."  
BIRDS MOUTH

CUT INSIDE STRINGER  
DESIGN

CLOSED OUTSIDE  
STRINGER AGAINST  
THE WALL

1" OVERHANG

7 7/8" MAX.  
RISE

10" MIN. RUN

11" TREAD

1" SOLID TREAD

STRAIGHT STAIR - SOLID STRINGER.  
CURVE STAIR - VENEER STRINGER.


OBC - ONTARIO BUILDING CODE:

MINIMUM RUN: 10"

MINIMUM OVERHANG: 1"

MINIMUM WIDTH: 34"  
(STRINGER TO STRINGER)

MAXIMUM RISE HEIGHT: 7 7/8"

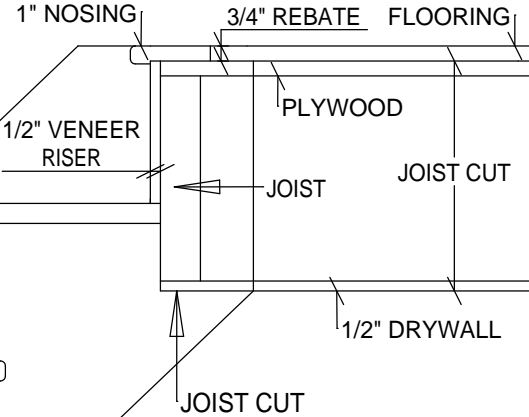

1" NOSING

3/4" REBATE

FLOORING

1/2" VENEER  
RISER

PLYWOOD

JOIST

JOIST CUT

JOIST CUT

1/2" DRYWALL

BASIC STAIR INFO & TERMINOLOGY

